


WARD 3 SHORT TERM FAMILY HOUSING

CONSTRUCTION DOCUMENTS | MAY 30, 2018

3320 IDAHO AVE NW, WASHINGTON DC, 20016

VICINITY MAP

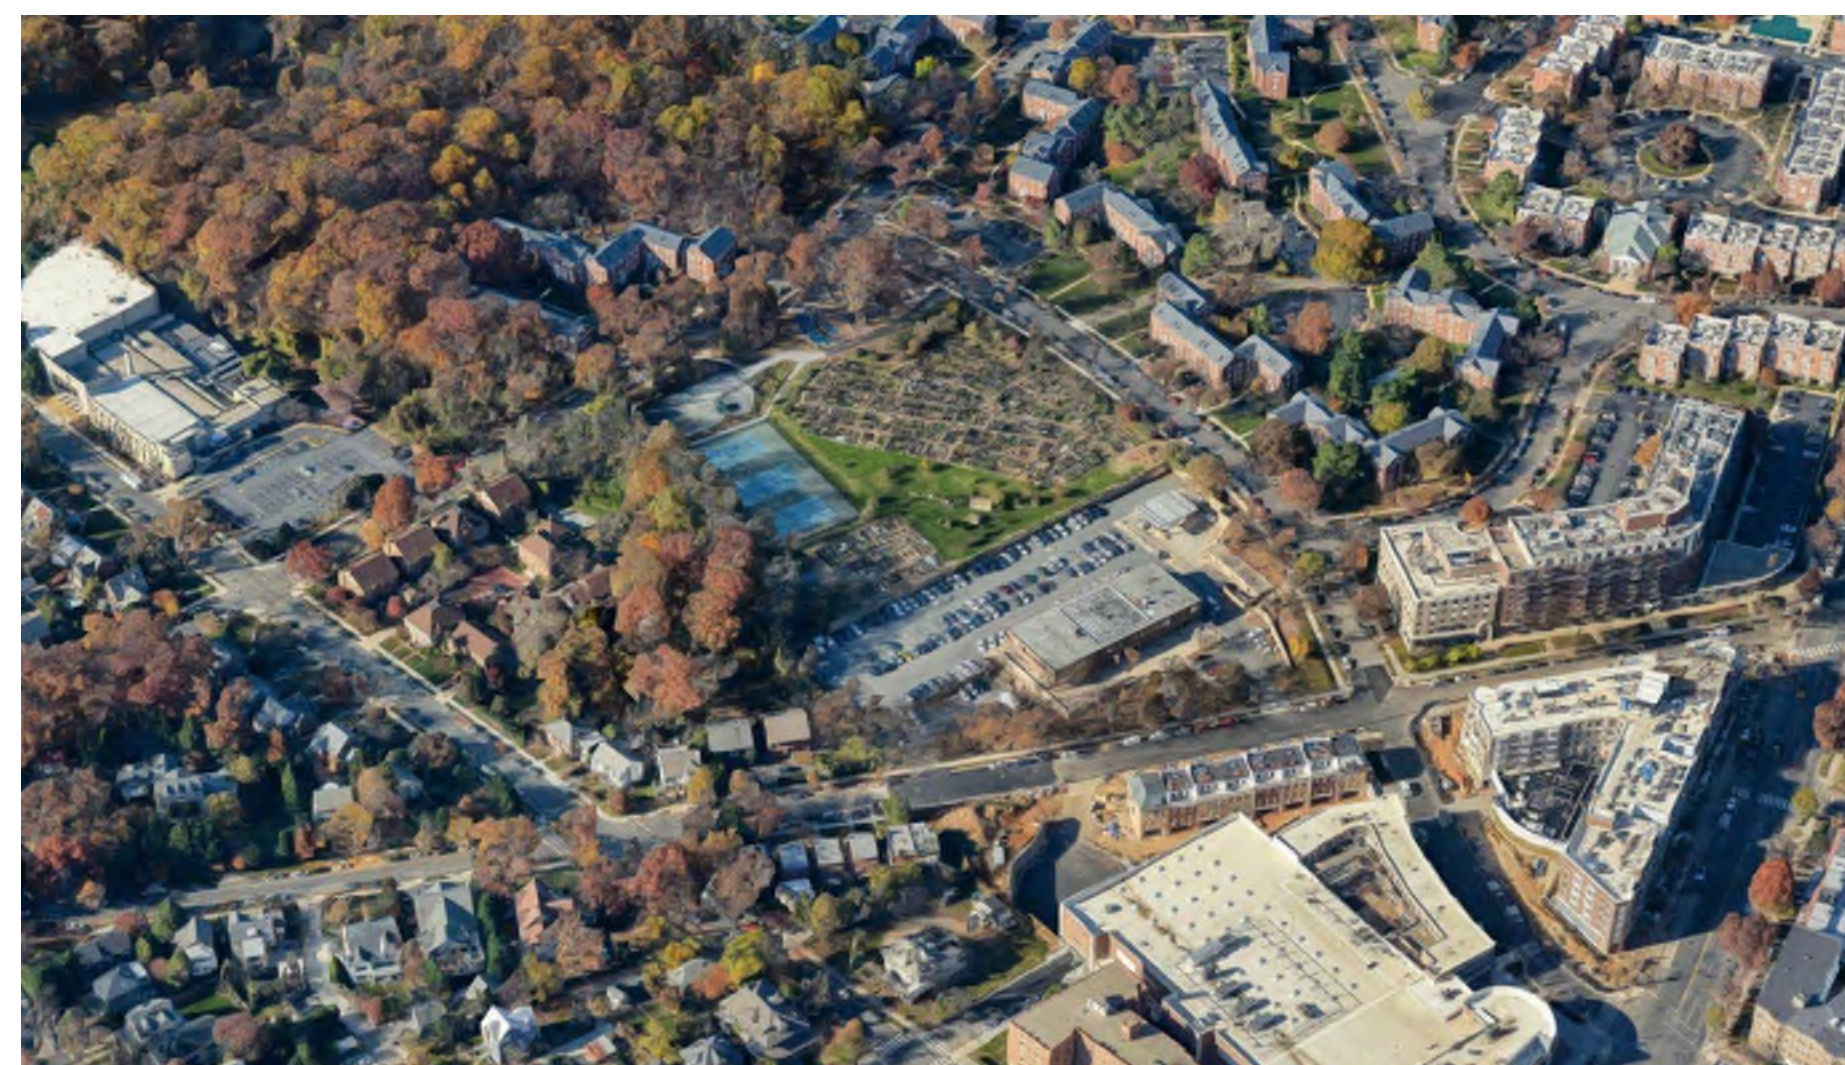

SETTY

WMC
WILES MENSCH CORPORATION-DC

EDUCATIONAL SYSTEMS PLANNING

A+F ENGINEERS

fds
design
studio



(FOR OFFICIAL DCRA USE)

PROJECT INFORMATION



WARD 3 SHORT TERM FAMILY HOUSING

3320 IDAHO AVE NW
WASHINGTON, DC 20016

PROJECT TEAM

ARCHITECT
AYERS SAINT GROSS
1100 FIRST ST NE, SUITE 800
WASHINGTON, DC 20002
202.628.1033
www.asg-architects.com

MEP ENGINEER
SETTY
3040 WILLIAMS DRIVE, SUITE 600
FAIRFAX, VA 22031
P 703.691.2115
F 703.691.8064
www.setty.com

STRUCTURAL ENGINEER
A + F ENGINEERS
1112 6TH STREET NW, SUITE 920
WASHINGTON, DC 20036
P 202.628.1600
F 202.628.1900
www.af-engineers.com

CIVIL ENGINEER
WILES MENSCH
11860 SUNRISE VALLEY DR, SUITE 200
RESTON, VA 20191
703.591.7600
www.wilsemensch.com

LANDSCAPE ARCHITECT
AYERS SAINT GROSS
1040 HULL STREET #100
BALTIMORE, MD 21230
P 410.347.8500
F 410.347.8519
www.asg-architects.com

STAMP



REVISIONS

REV. #	DESCRIPTION	DATE

DRAWING INFORMATION

ISSUE DATE:	05/30/18
SCALE:	
JOB NO.:	21677.00
DRAWN BY:	Author

PROJECT DESIGN PHASE

CONSTRUCTION DOCUMENTS

DRAWING NAME

COVER

DRAWING NUMBER

A0000

© COPYRIGHT AYERS/SAINT/GROSS, 2018